


ARCAD

www.arcad.on.ca
phone: 416.864.0404

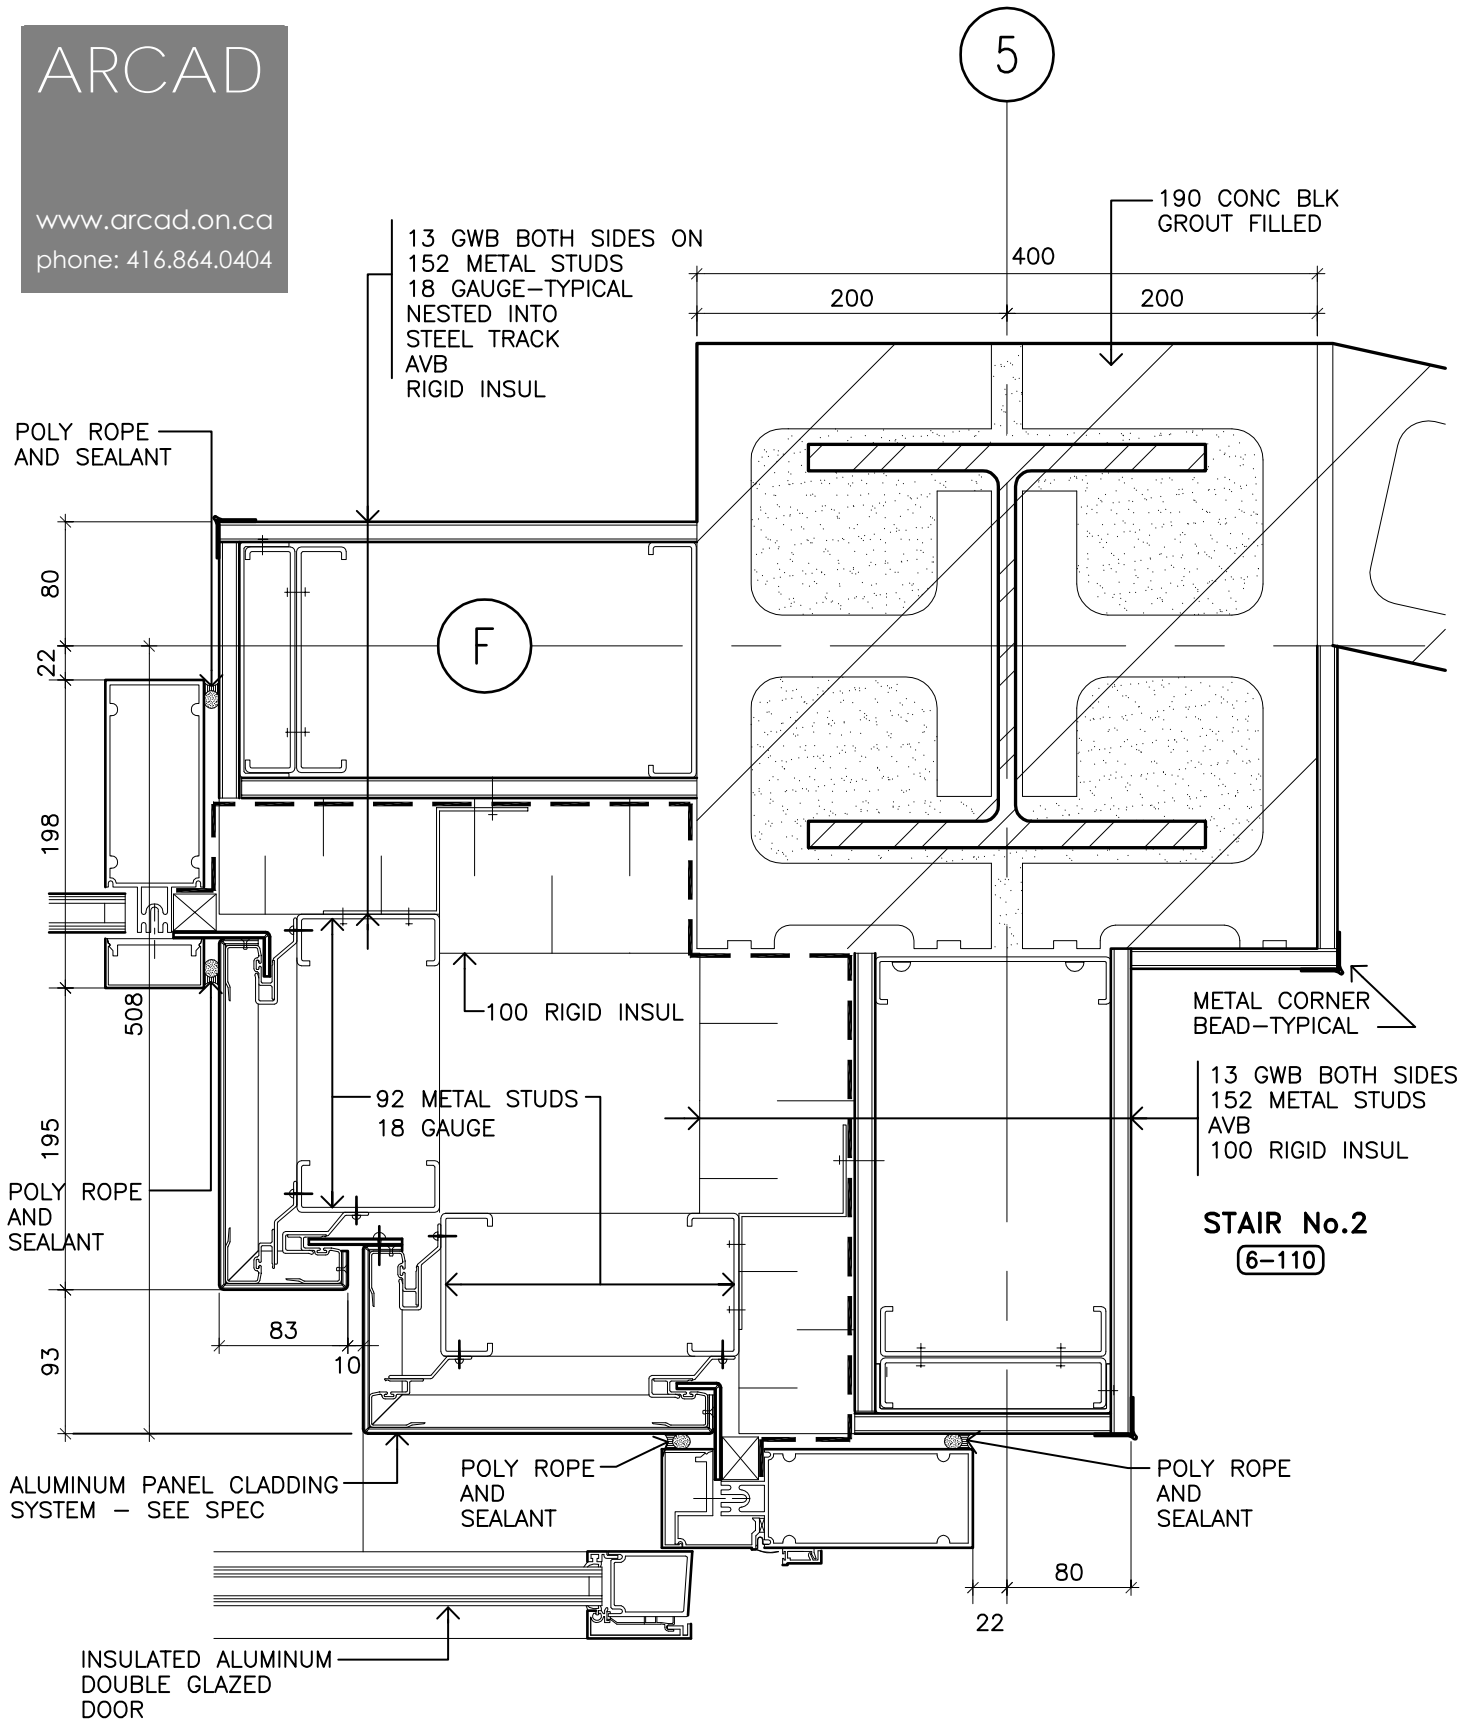

10
A9-6

PLAN DETAIL AT INTERIOR CORNER WITH METAL CLADDING
ON GRIDS (F) - (5) NEAR MAIN ENTRY LEVEL

1:5