


3150

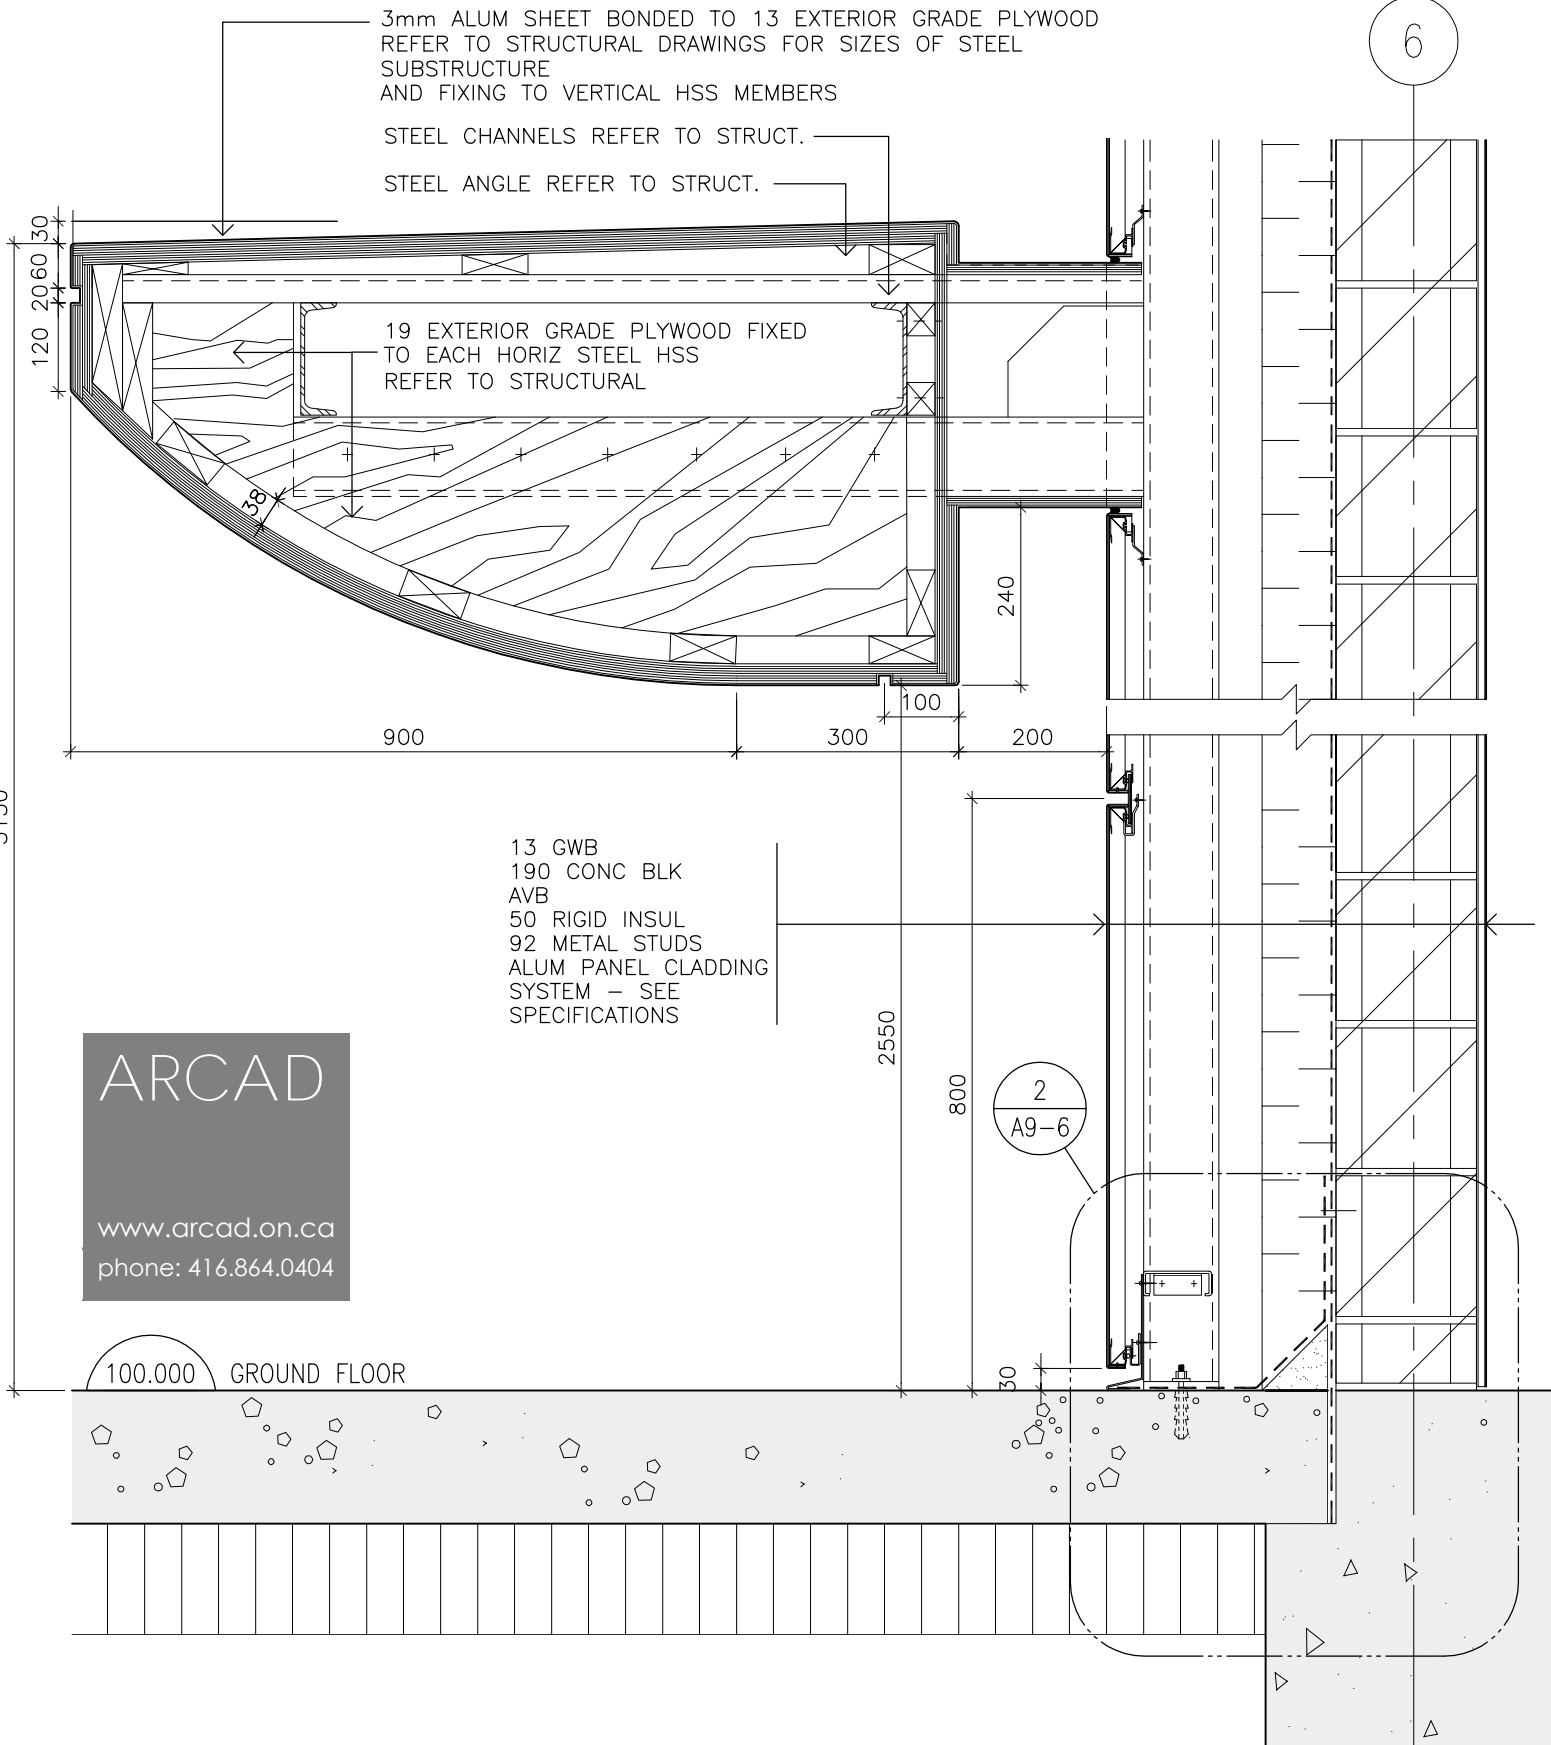

ARCAD

www.arcad.on.ca
phone: 416.864.0404

7
A9-3

SECTION AT SOUTH GRADE EXIT SHOWING
SECTION THROUGH CANOPY AND SUPPORT
1:10